


**CUSTOM RESIDENCE
SQAUM LAKE
HOLDERNESS, NEW HAMPSHIRE**

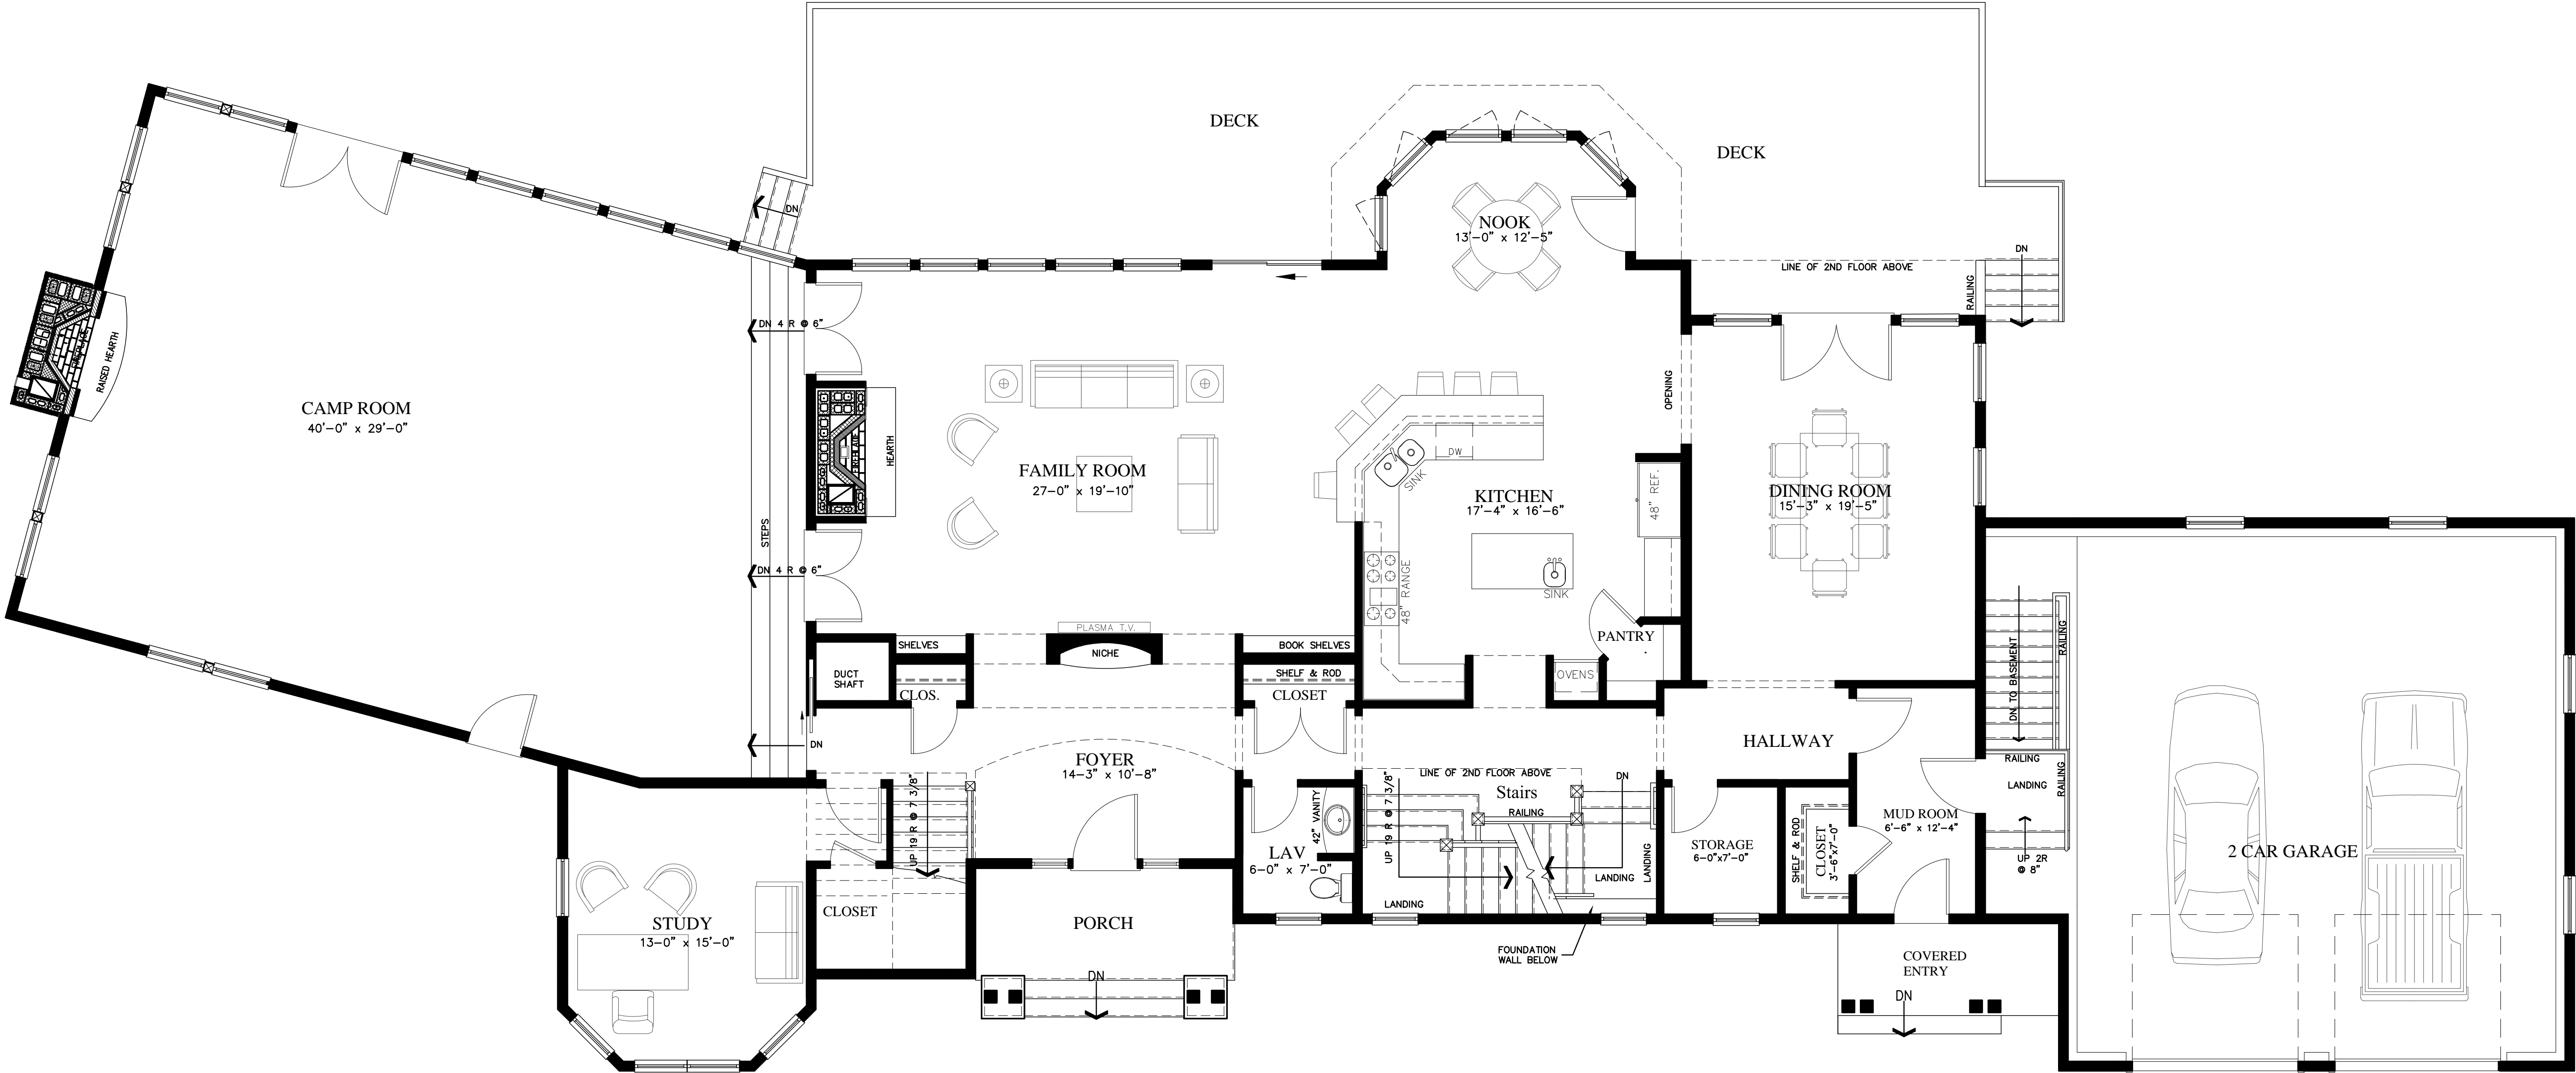

FIRST FLOOR PLAN

LIVING AREA: 2,532 S.F.
 CAMP ROOM: 1219 S.F.
 GARAGE AREA: 928 S.F.