


**CUSTOM RESIDENCE
SQAUM LAKE
HOLDERNESS, NEW HAMPSHIRE**

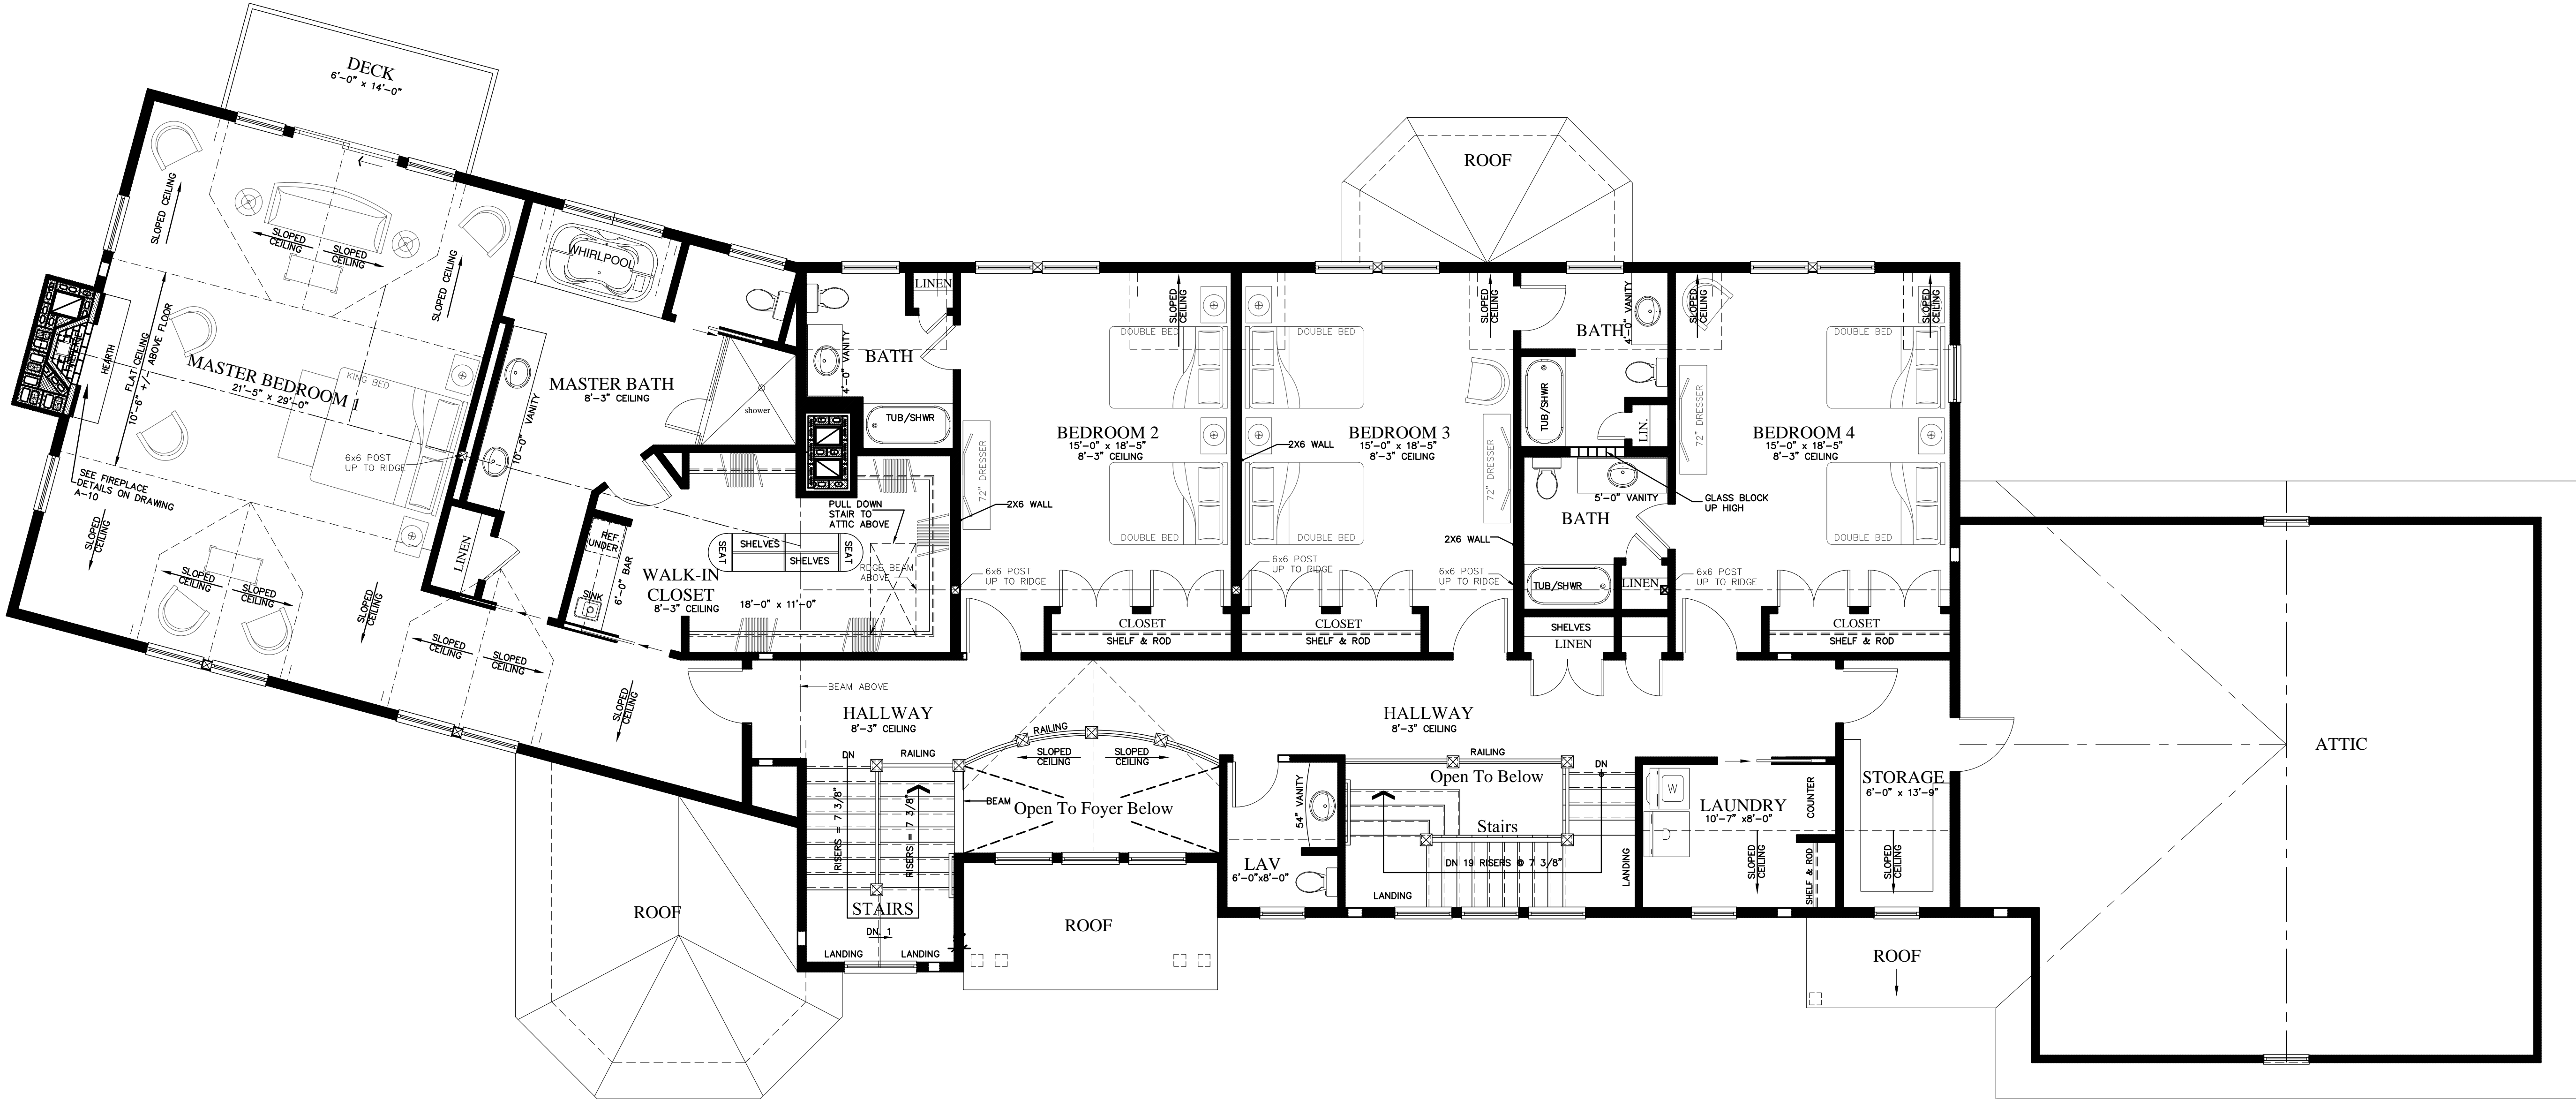

SECOND FLOOR PLAN
LIVING AREA: 3,180 S.F.